
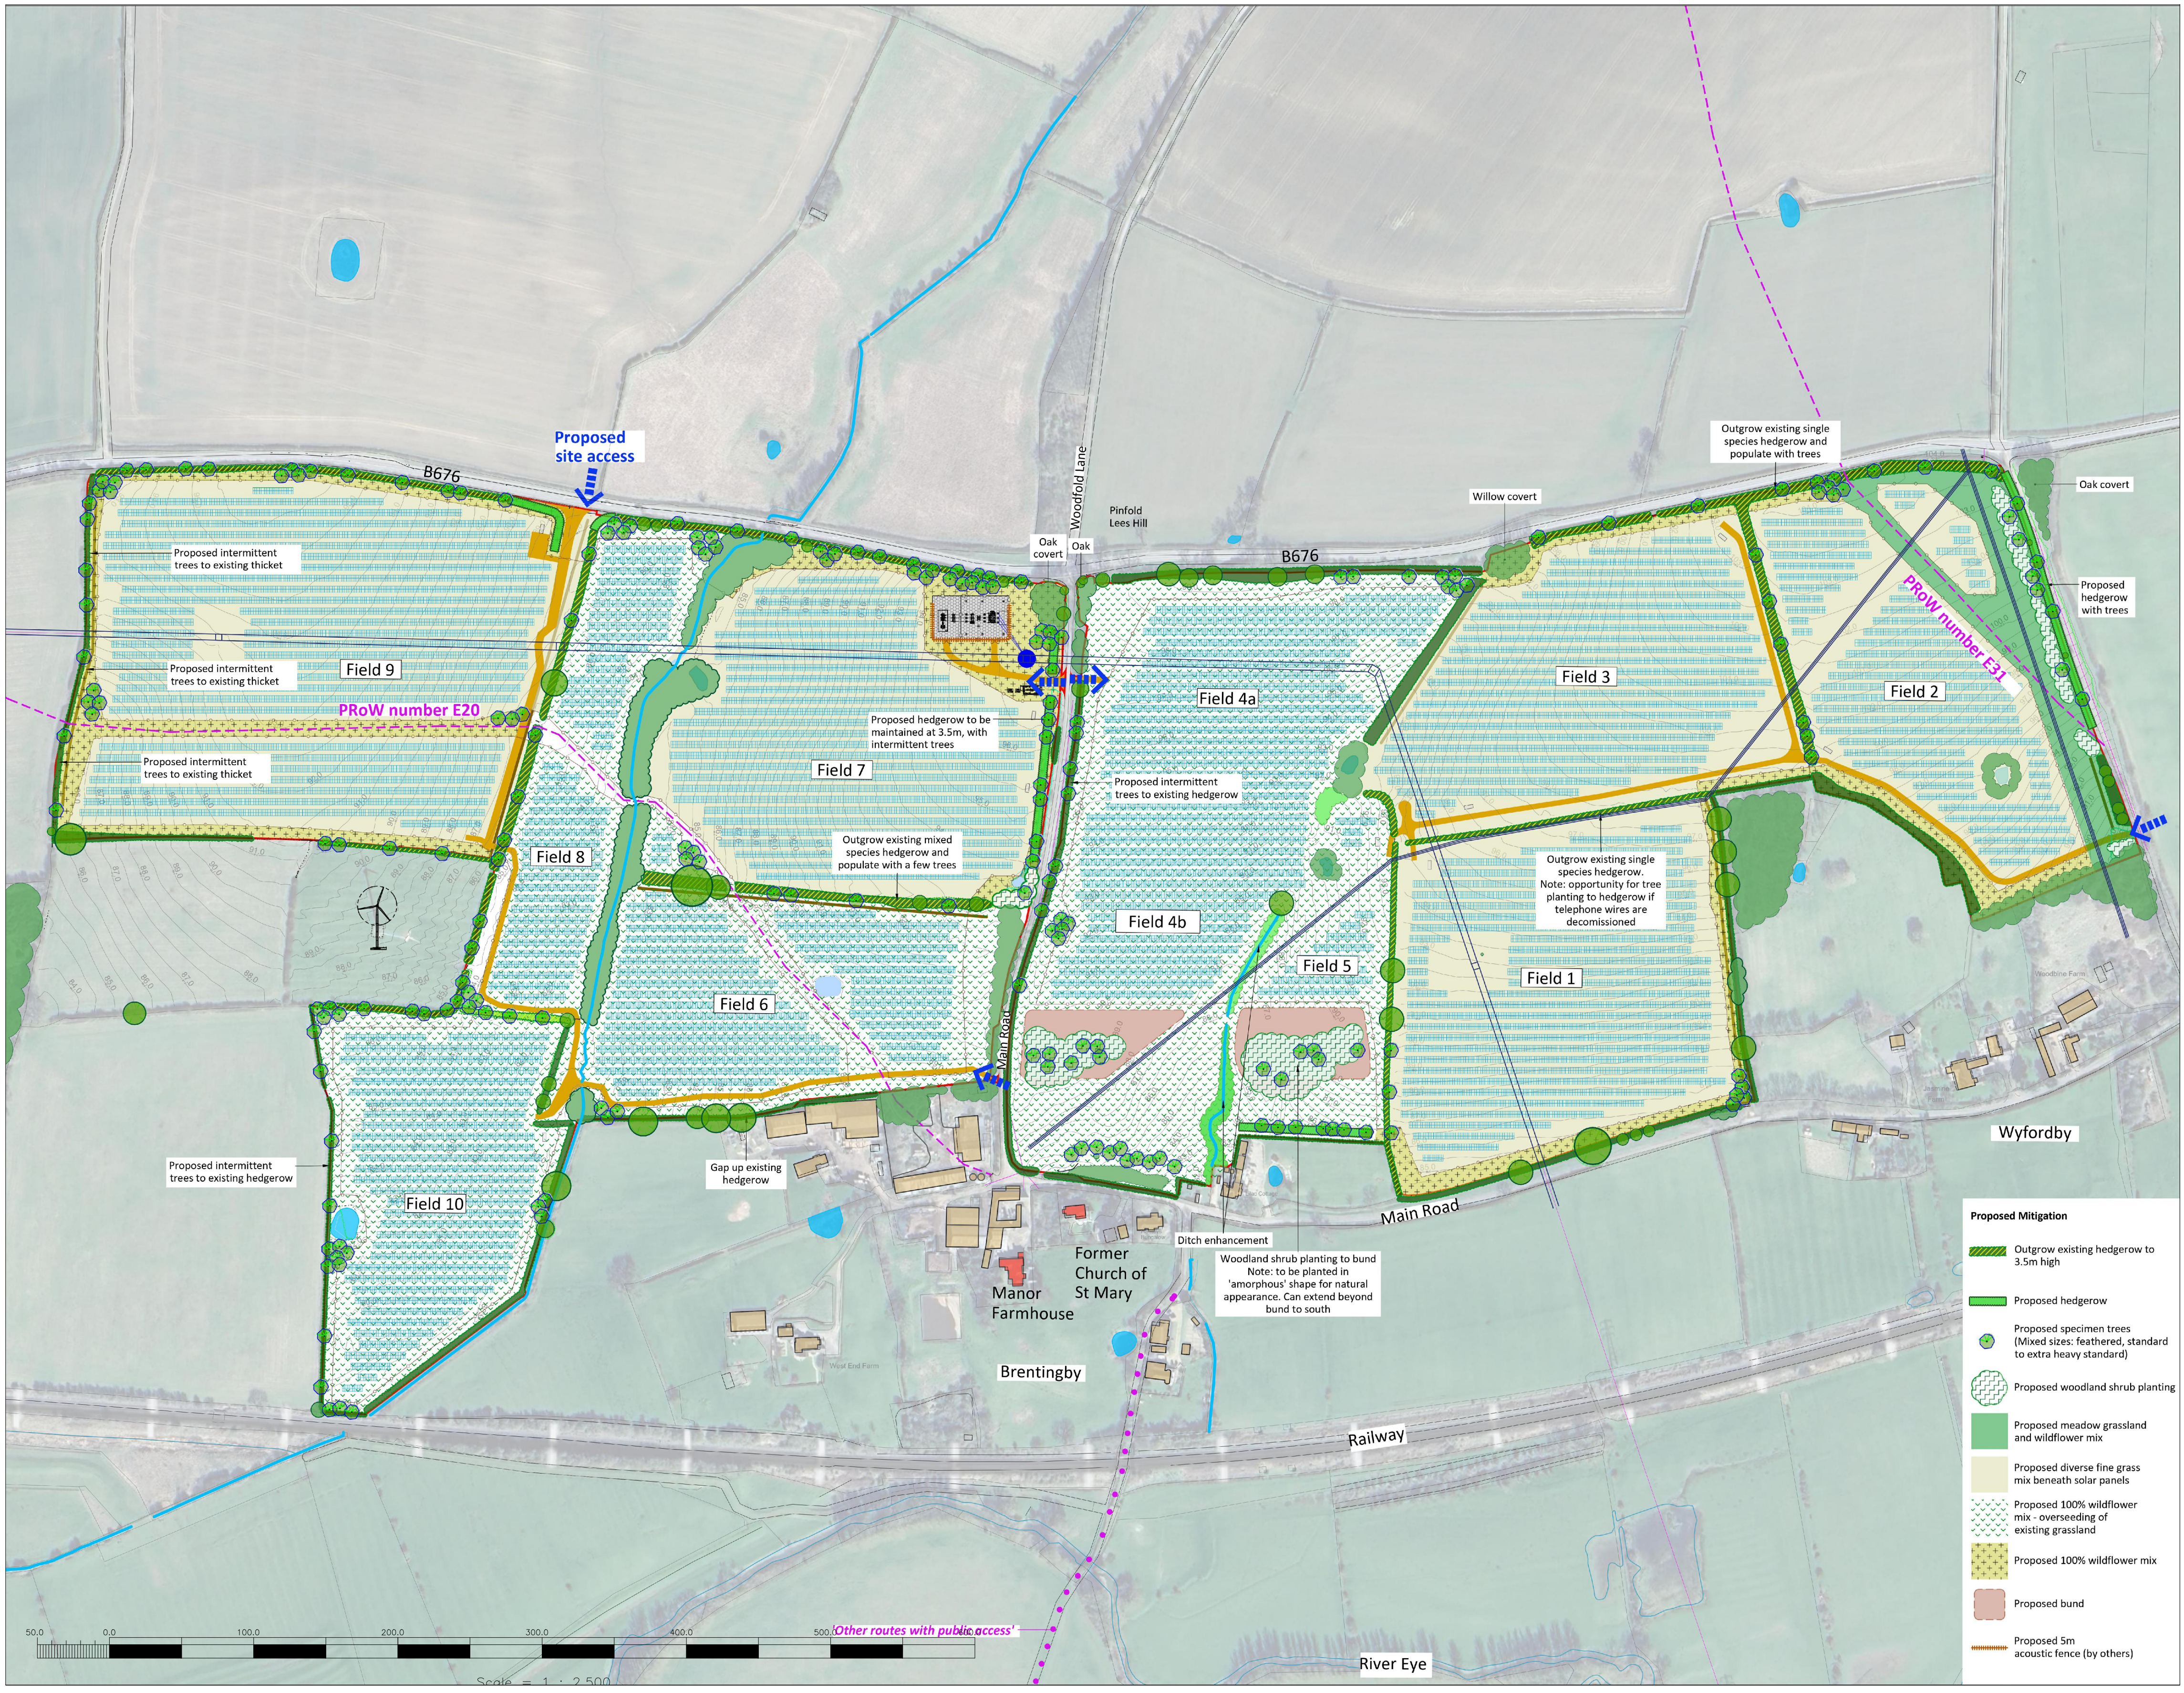


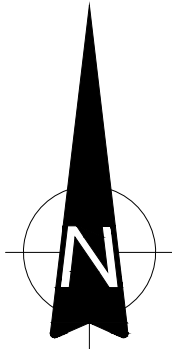

THIS INFORMATION IS CONFIDENTIAL AND THE PROPERTY OF SIRIUS. IT IS RELEASED ON CONDITION THAT NONE OF THE INFORMATION SHALL BE DISCLOSED TO ANY THIRD PARTY OR REPRODUCED IN WHOLE OR PART WITHOUT THE PRIOR CONSENT IN WRITING OF SIRIUS.

NOTES

KEY

— Site boundary

Access

- Public right of way
- Other routes with public access
- Proposed Site access

Land Cover

- Existing group of trees
- Existing tree
- Existing vegetation
- Existing hedge
- Existing ponds
- Existing watercourse
- Existing ditch

Existing features within and around the site

- Nearby buildings
- Grade II listed buildings
- Existing wind turbine
- Existing pylon
- Existing overhead high voltage power line
- Existing overhead power line

REV	DESCRIPTION	DATE	BY

CLIENT

WINDEL SOLAR 12 LIMITED


4245 Park Approach, Thorpe Park, Leeds, LS15 8DS 0113 264 9960

JOB TITLE

BRENTINGBY MEADOWS SOLAR FARM

DRAWING TITLE

LANDSCAPE MASTERPLAN

DRAWN	DATE	APPROVED	DATE
S.T	30/6/2025	J.C	30/6/2025
SCALE	SHEET	DRAWING NUMBER	REVISION
1:2500	A1L	WN1009/03/11	0